

HOLIDAY VILLAGE “SUN CITY2”


SLANCHEV BRYAG

- sketch design


HOUSING UNIT B

SC 1:100

GROUND & FIRST FLOOR PLANS LEVELS ±0.00,+2.80

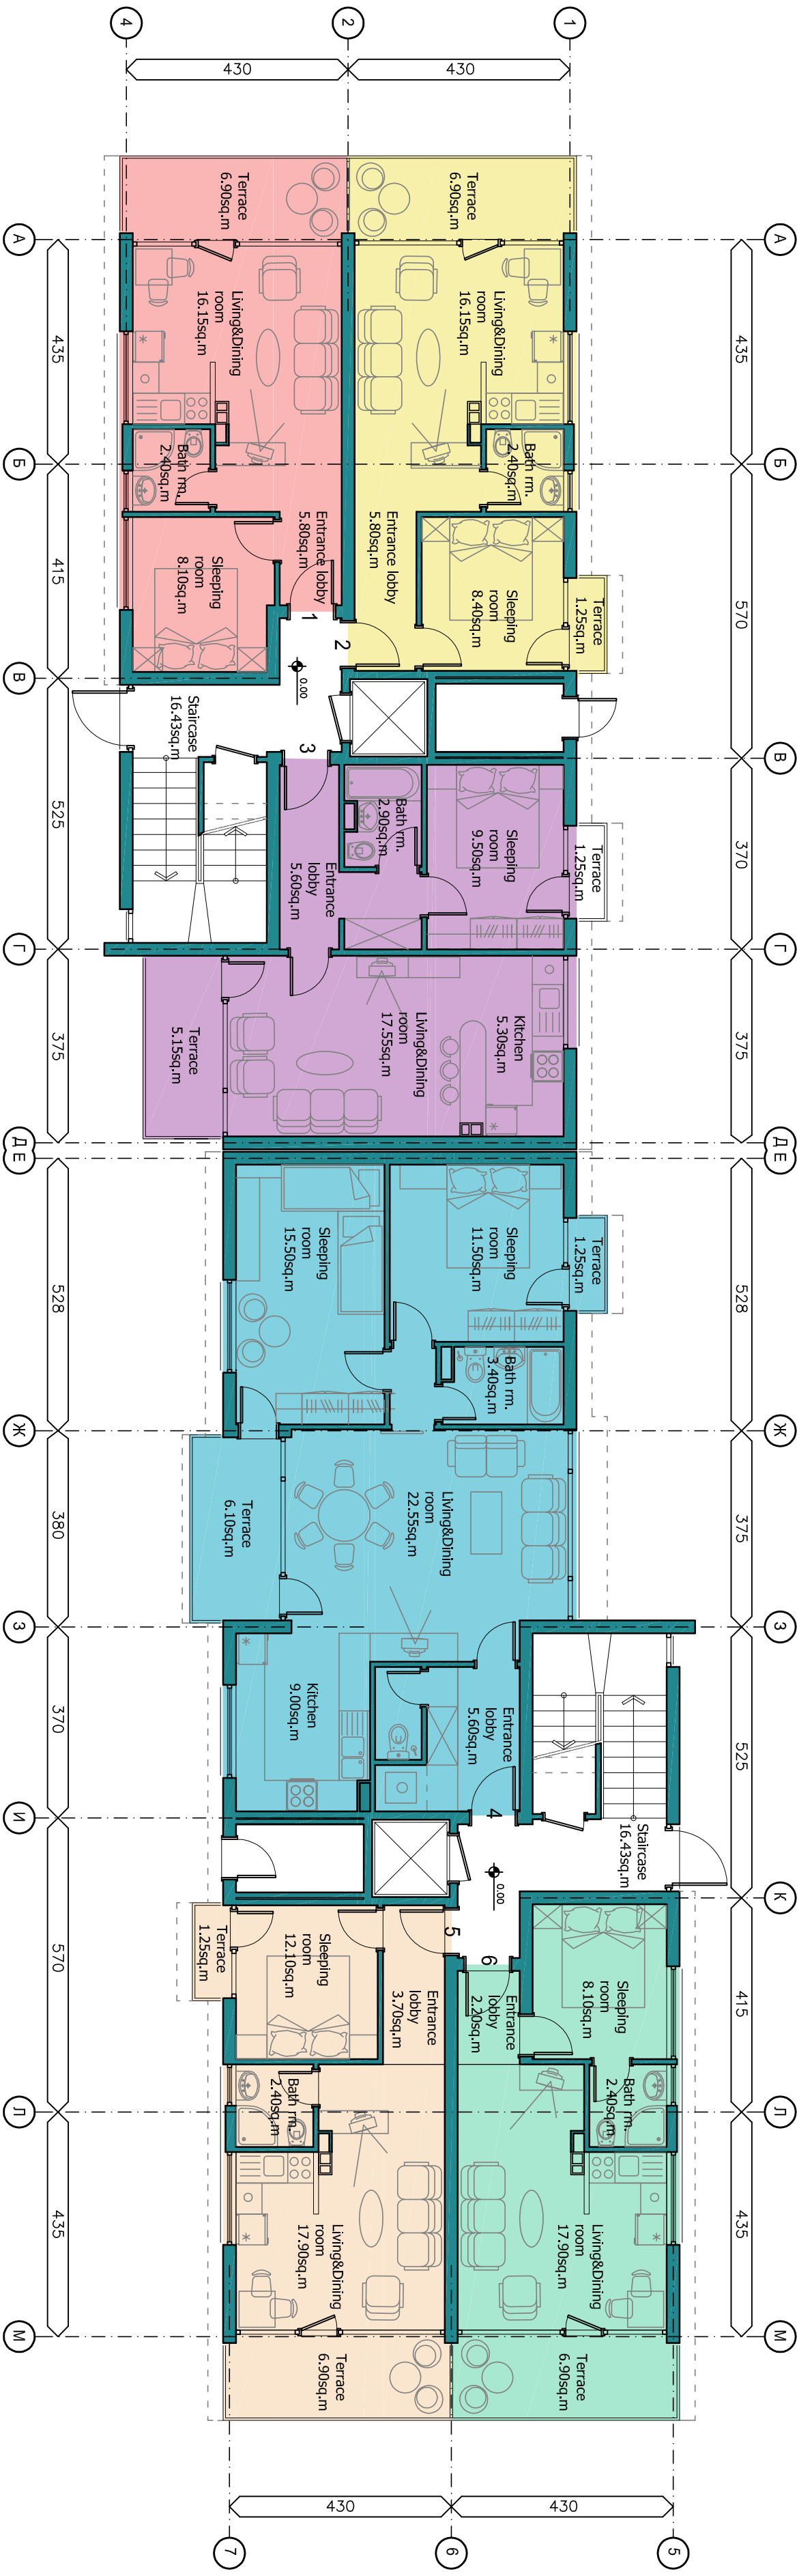

1 GROUND FLOOR PLAN
SCALE 1:100

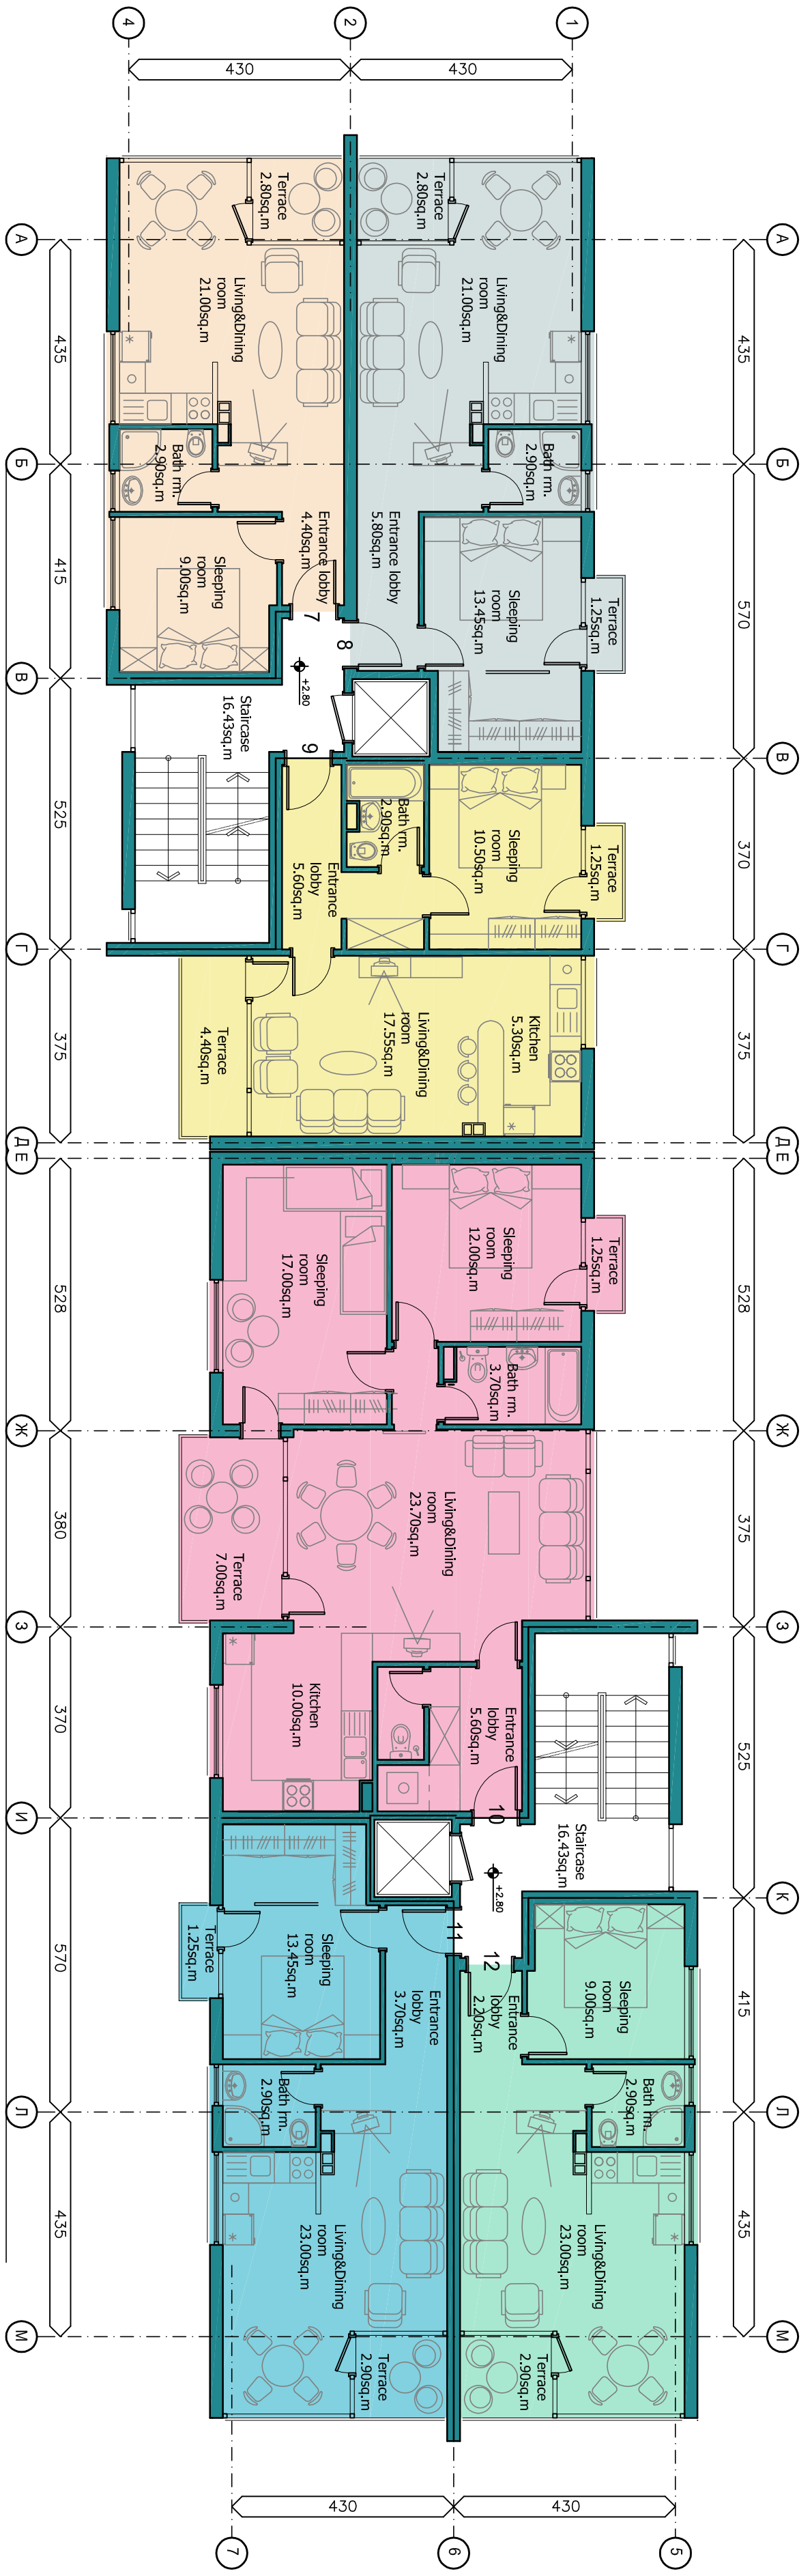

2 FIRST FLOOR PLAN
SCALE 1:100